


First Floor Plan

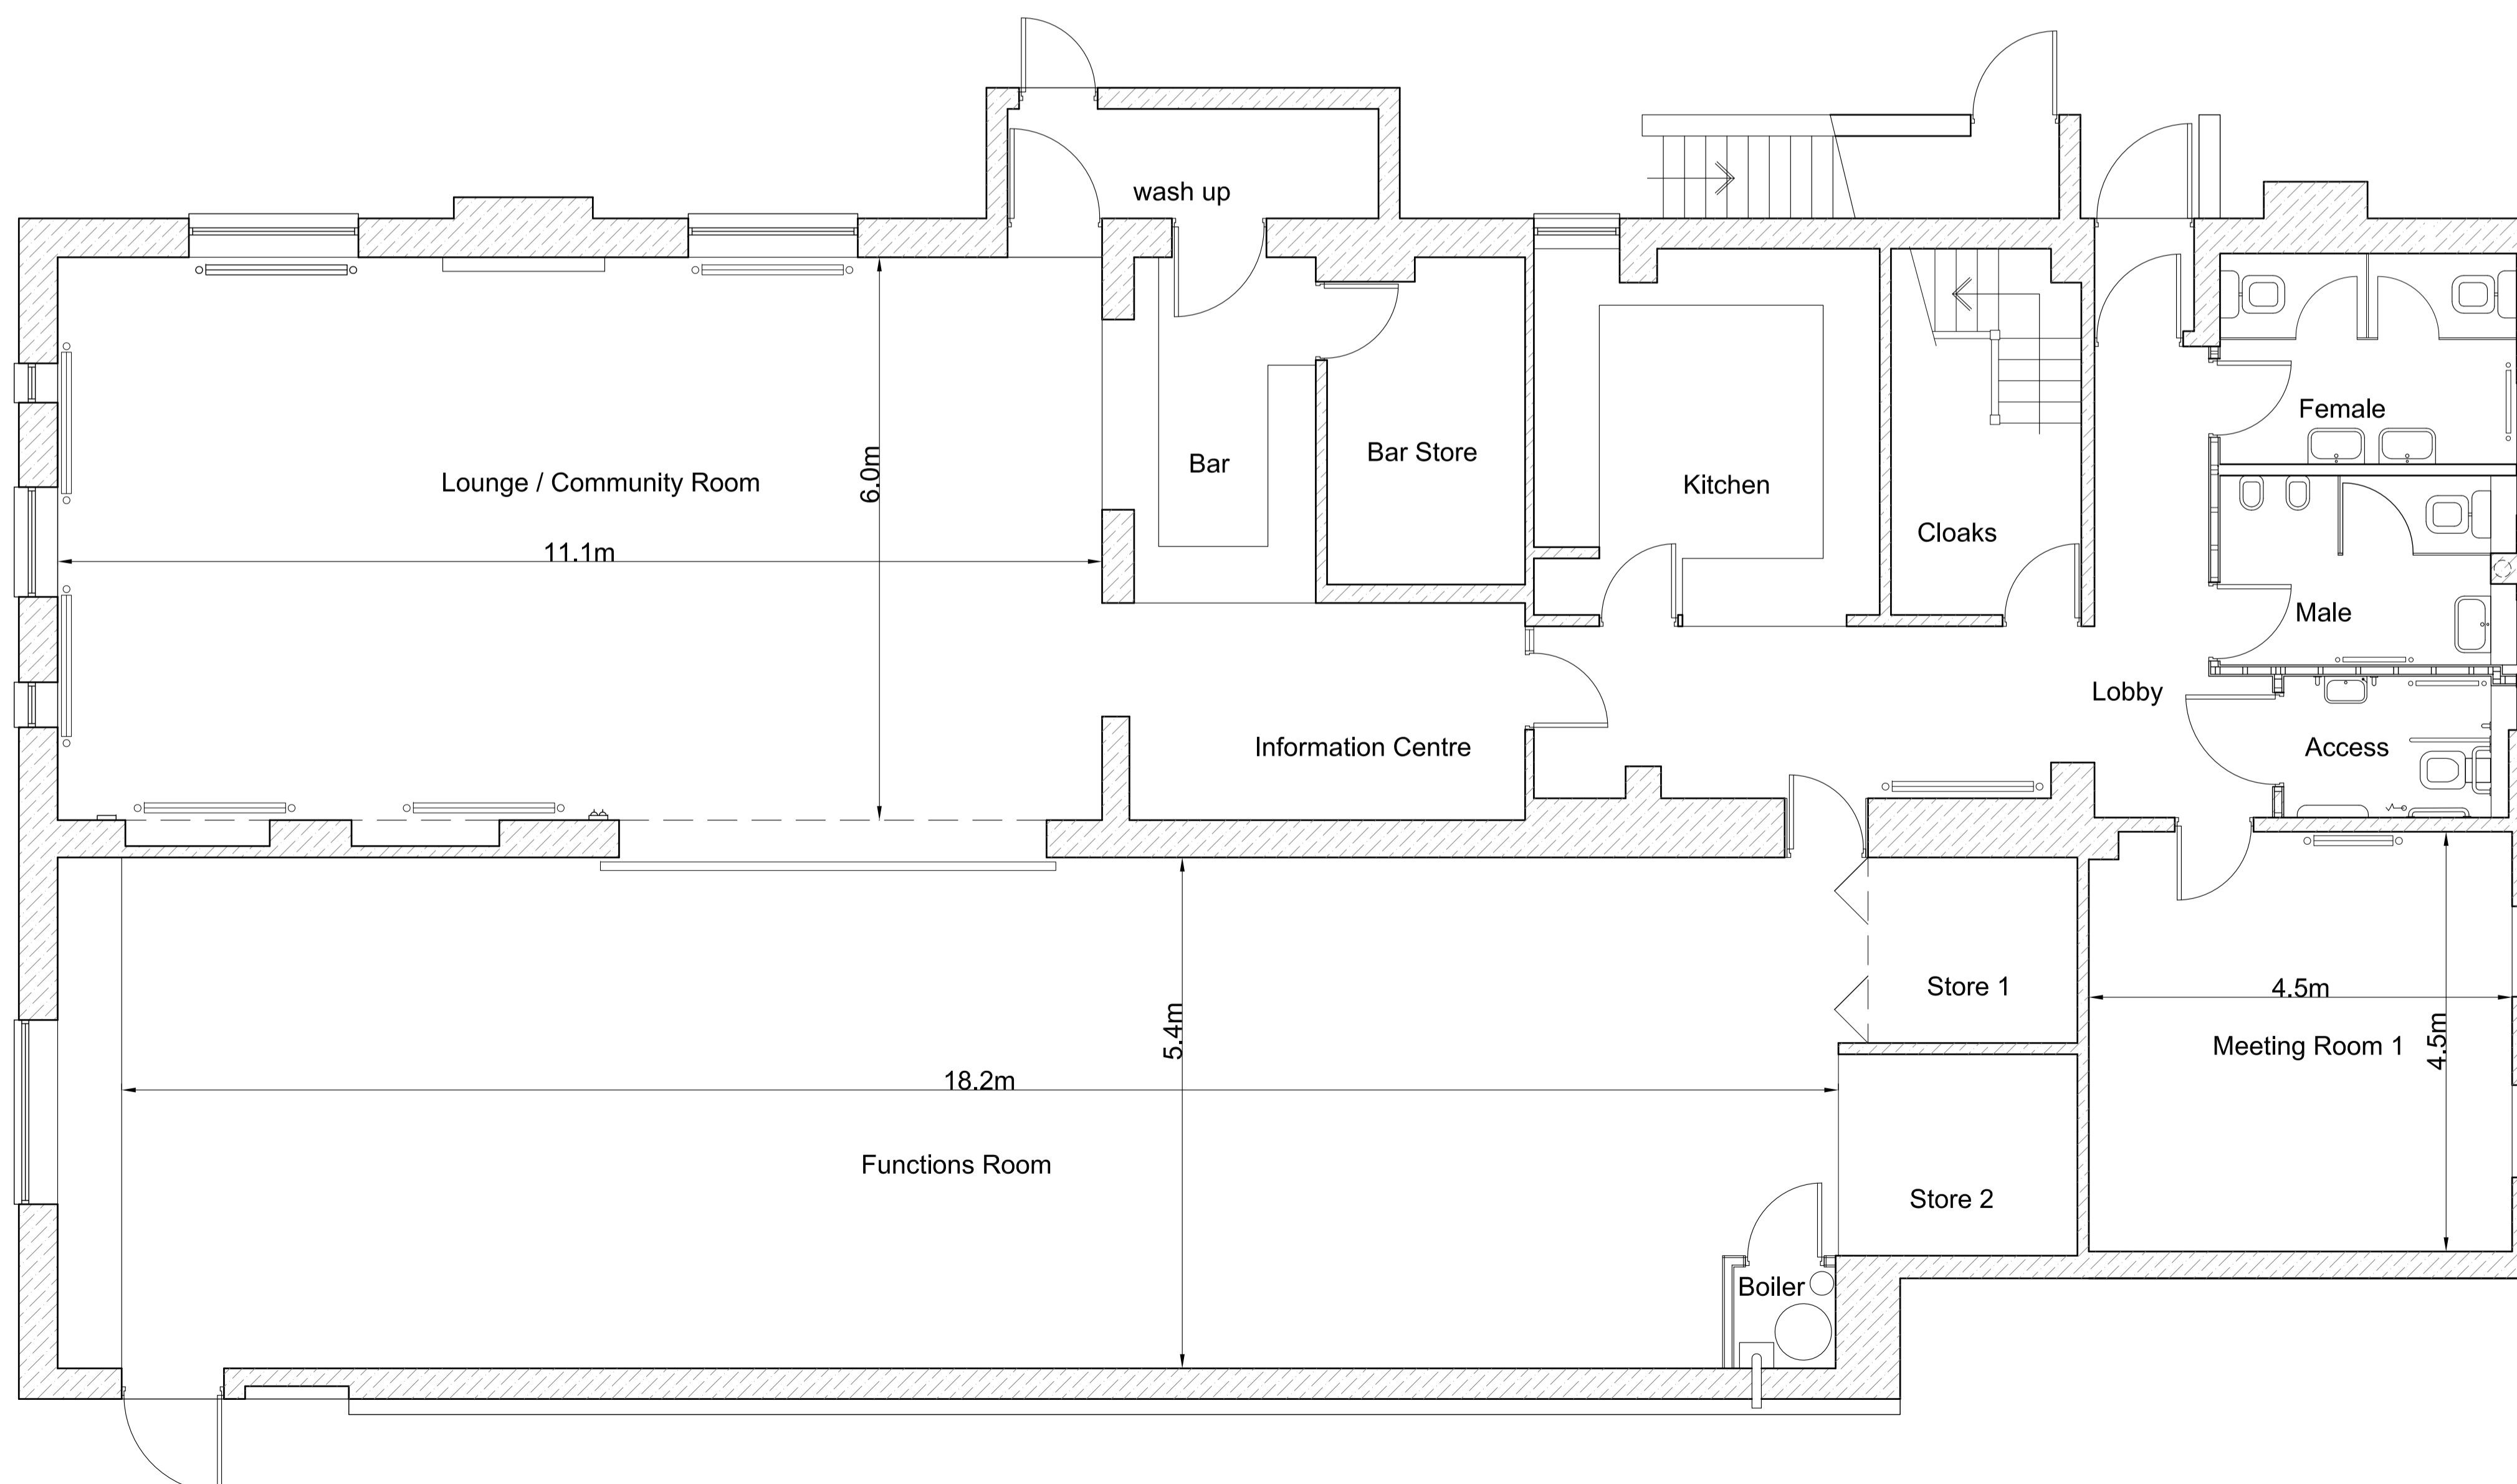

Ground Floor Plan

ALL DIMENSIONS MUST BE VERIFIED ON SITE BY THE CONTRACTOR PRIOR TO COMMENCING WORKS.
DO NOT SCALE OFF THIS DRAWING. REFER TO WRITTEN DIMENSIONS ONLY. ALL DIMENSIONS ARE IN MILLIMETERS UNLESS OTHERWISE STATED.

Subject Proposed Plans Floor Repairs	
Client Mickle Trafford & District Parish Council	
Project Mickle Trafford Village Hall	
 Chartered Surveyors & Architectural Designers 	
Kirklington Mannings Lane North Hoole Village CHESTER CH2 2PB	
Tel: 01244 344311 Fax: 01244 320311 e/mail: glen.ltd@btconnect.com Web: www.glenltd.co.uk	
Drawn By: J.P.G.	Date: 6 June 2014
Scale: 1/50 @ A1	Rev. *
Drawing No. G1010-037-D10	